



18000  
W:\BANDAGE.TB  
V:\print\_drivers\Color\spcator\_half.plt  
D:\68101\Code\E\mbis\const\_schedule\_C.dwg  
5/12/2008

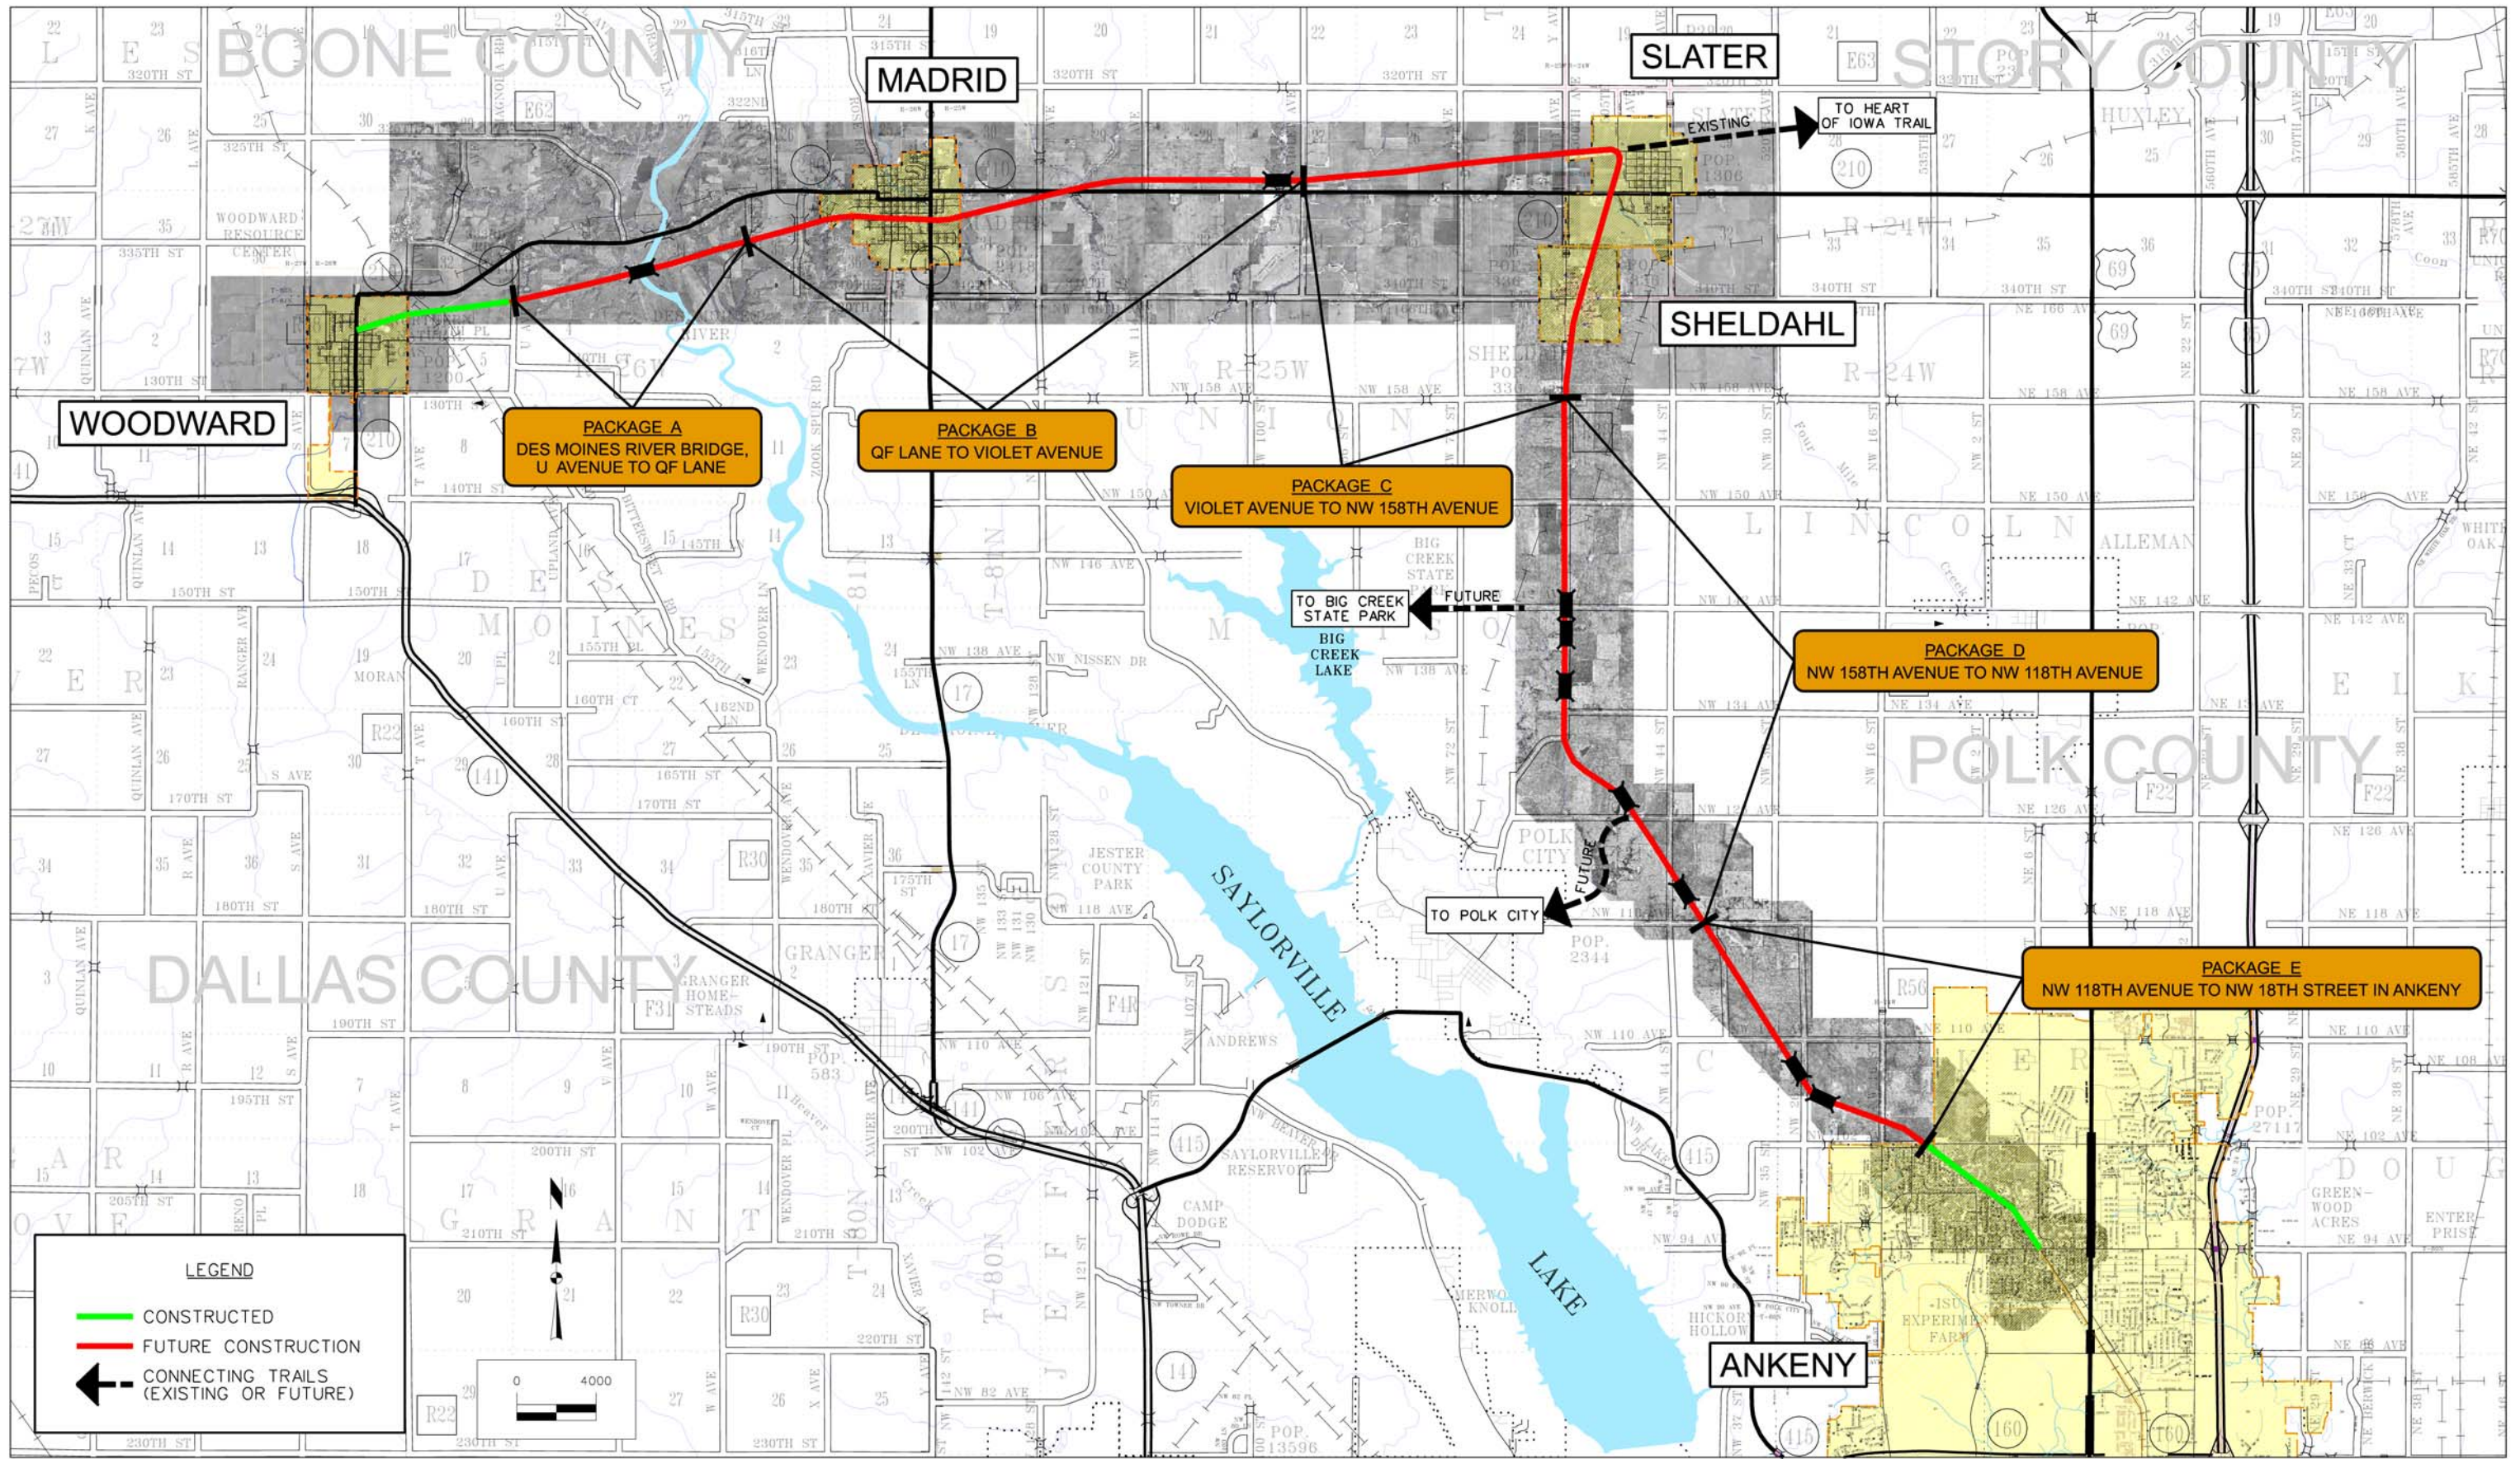

**LEGEND**

- CONSTRUCTED
- FUTURE CONSTRUCTION
- ← CONNECTING TRAILS (EXISTING OR FUTURE)

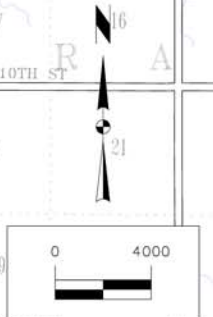

# ANKENY TO WOODWARD MULTI - USE RECREATIONAL TRAIL PROJECT PACKAGING